


Schéma zapojenia FVE - Wellness Rapovce

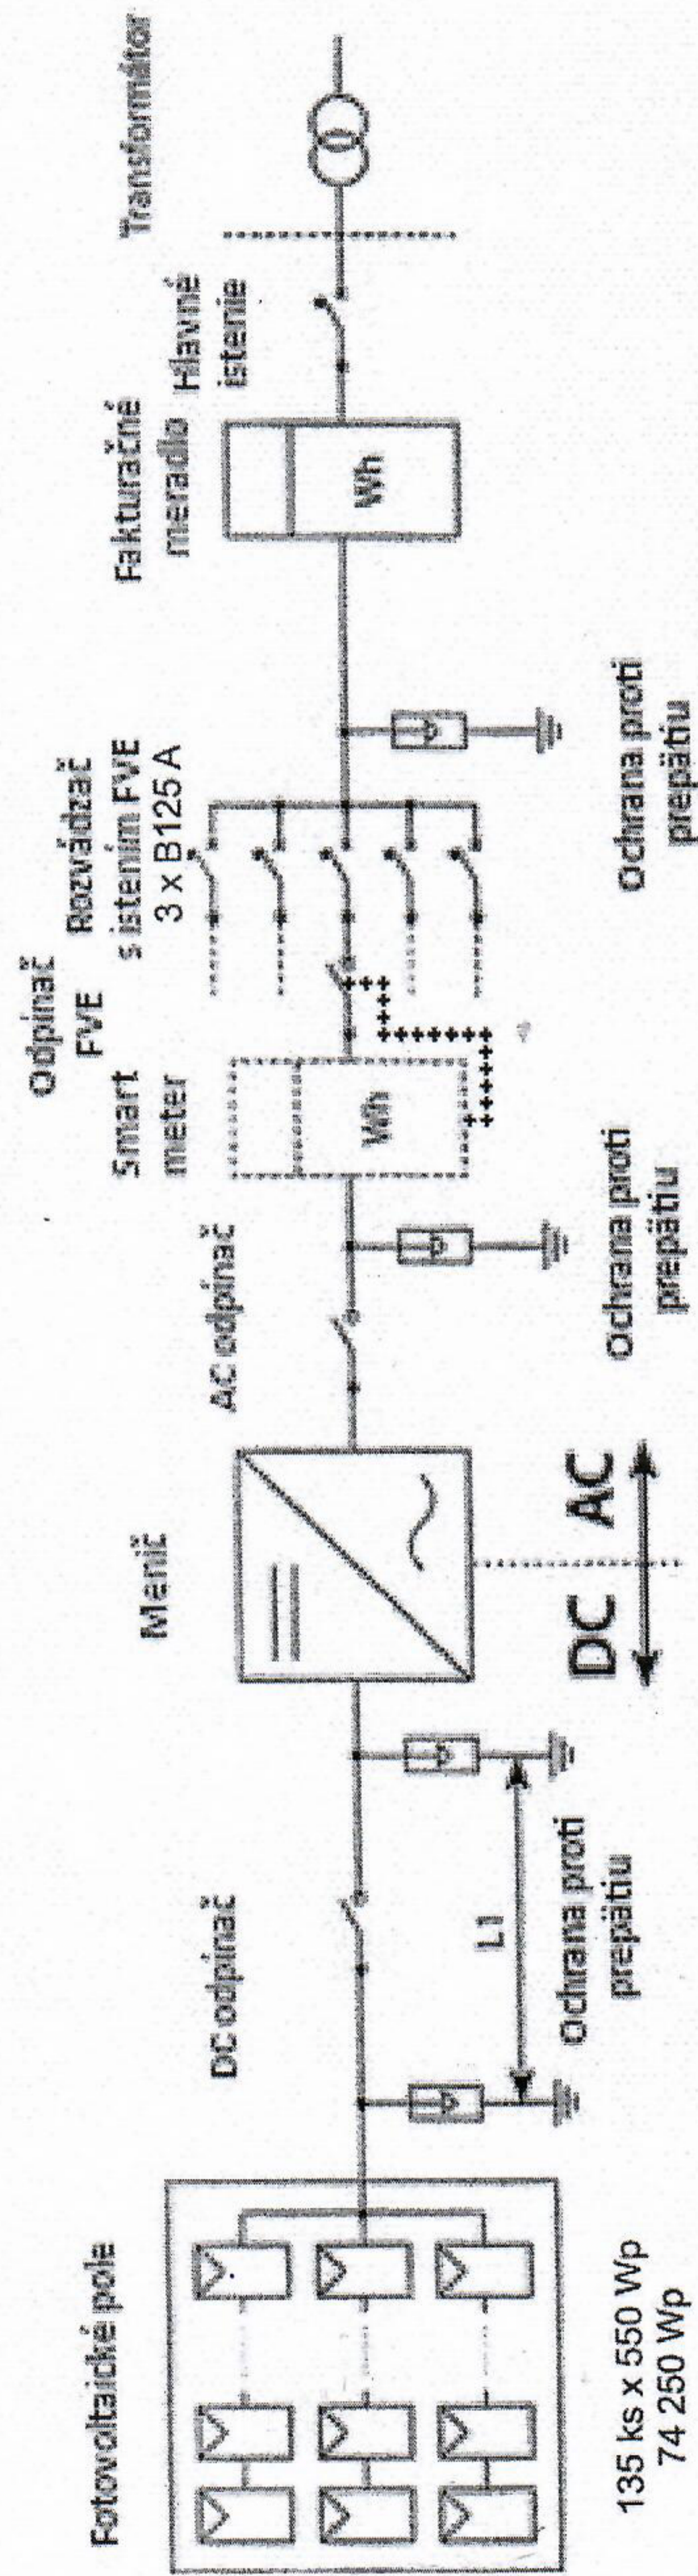

HERMALPARK, spol. s r.o.
Železníčná 25, 984 01 Lučenec
IČO: 3664459 IČ DPH: SK202216349